


DISPLAY 1
 EW SHOW ROOM
 1/2 E 1 12-29-04
 20F2

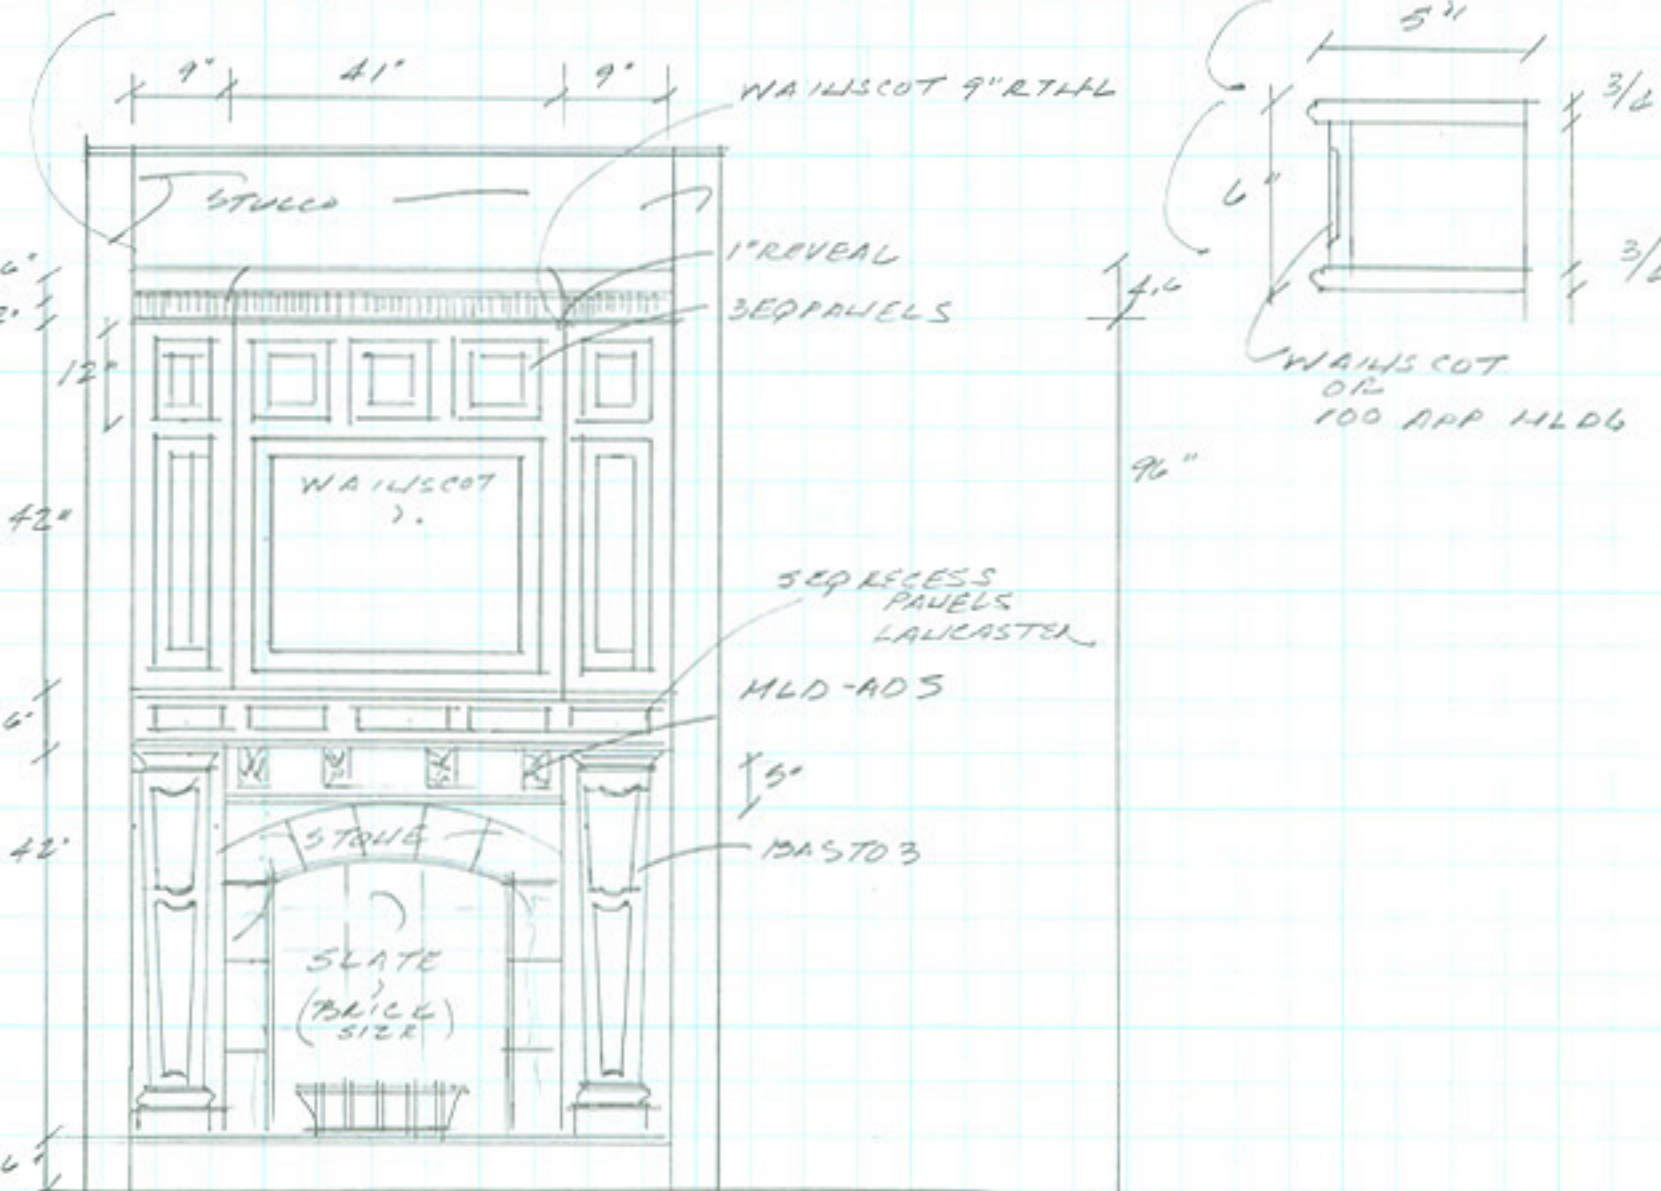

EXTRAORDINARY WORKS ~ Luxury by EW Kitchens