


CLIENT: MDC SHOWROOM	AREA: DISPLAY 1
DATE: 01.26.05	SCALE: 1" = 1' 0"
PAGE: 1 OF 2	REVISED:
APPROVED:	DATE:
	DRAWN BY: TWR

BEAD ALL
OPENINGS

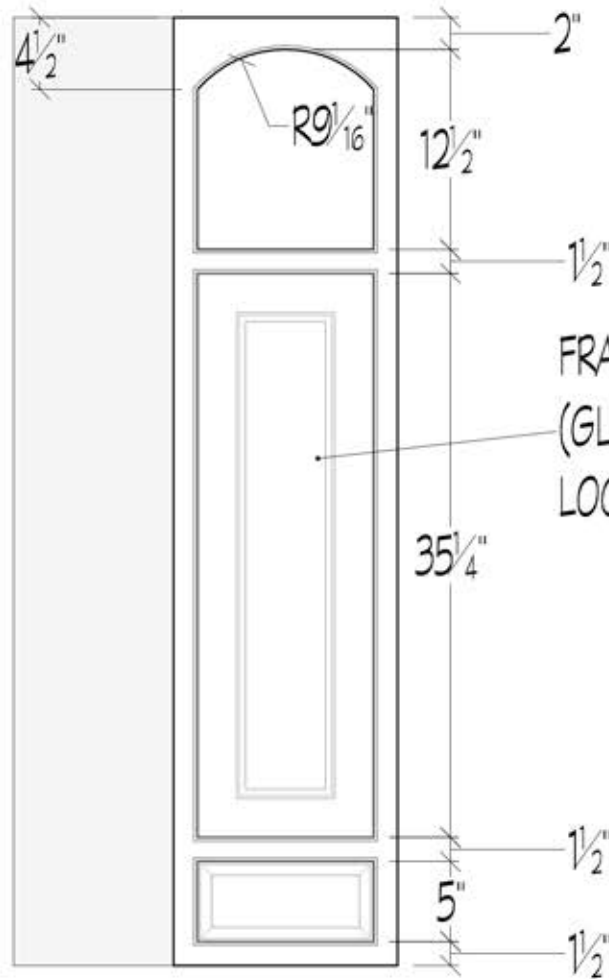


FRAME ONLY DOORS
(GLASS INSERT PROVIDED
LOCALLY)

ELEVATION "A" FOR
CABINET #3

CLIENT: MDC SHOWROOM	AREA: DISPLAY 1
DATE: 01.26.05	SCALE: 1" = 1' 0"
PAGE: 1 OF 2	REVISED:
APPROVED:	DATE:
	DRAWN BY: TWR




www.ewkitchens.com

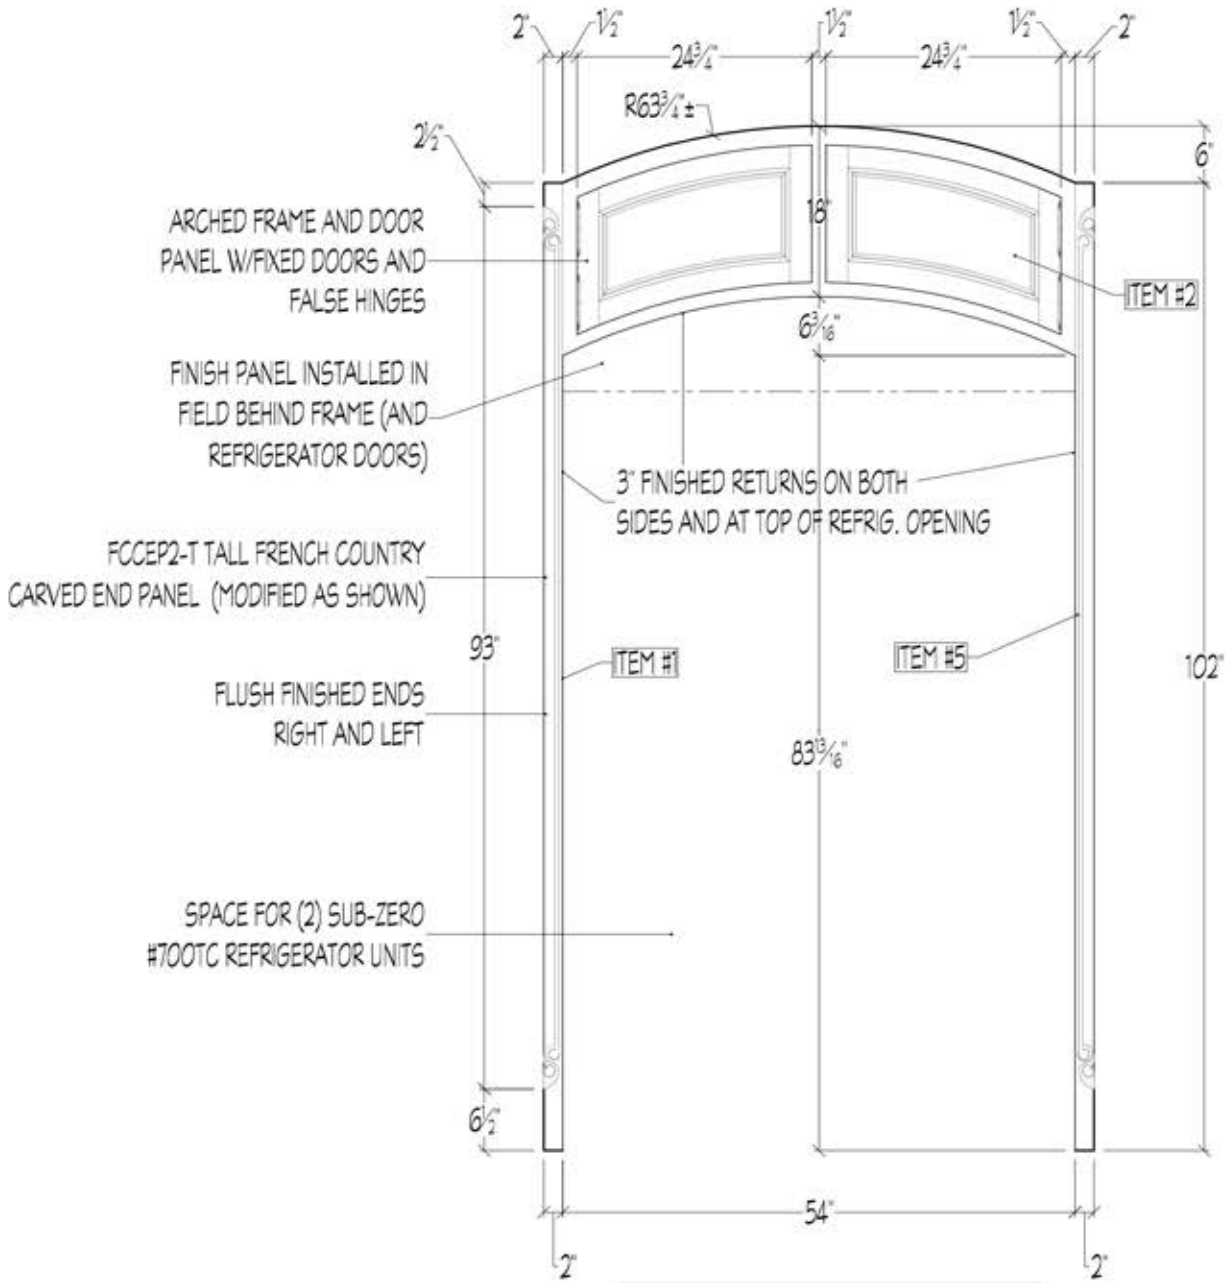

REFRIGERATOR SURROUND UNIT
MAKE 27" DEEP


CLIENT: MDC SHOWROOM	AREA: DISPLAY 1B
DATE: 02.14.05	SCALE: NOT TO SCALE
PAGE: 1 OF 3	REVISED:
APPROVED:	DATE:
	DRAWN BY: TWR



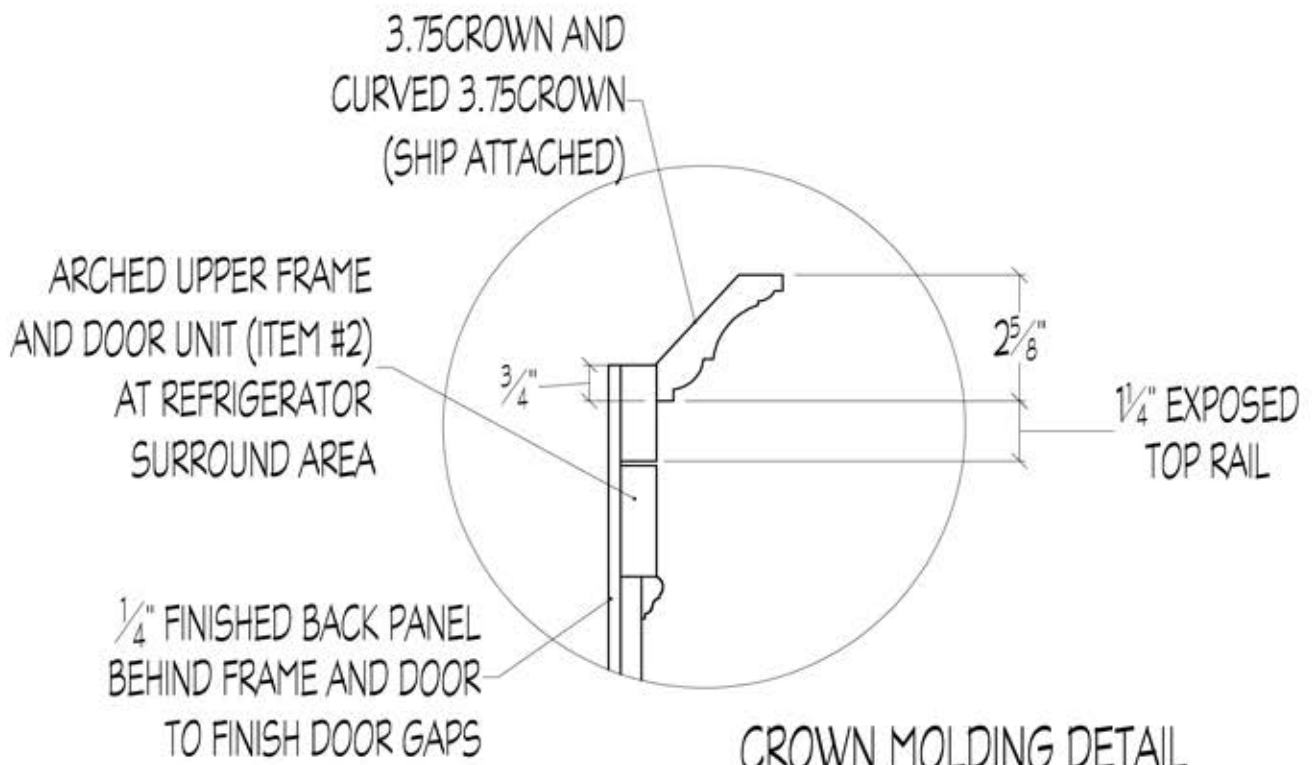


CROWN MOLDING DETAIL
FOR REFRIGERATOR SURROUND
ASSEMBLY

CLIENT: MDC SHOWROOM	AREA: DISPLAY 1B
DATE: 02.14.05	SCALE: 3" = 1'-0"
PAGE: 3 OF 3	REVISED:
APPROVED:	DATE:
	DRAWN BY: TWR

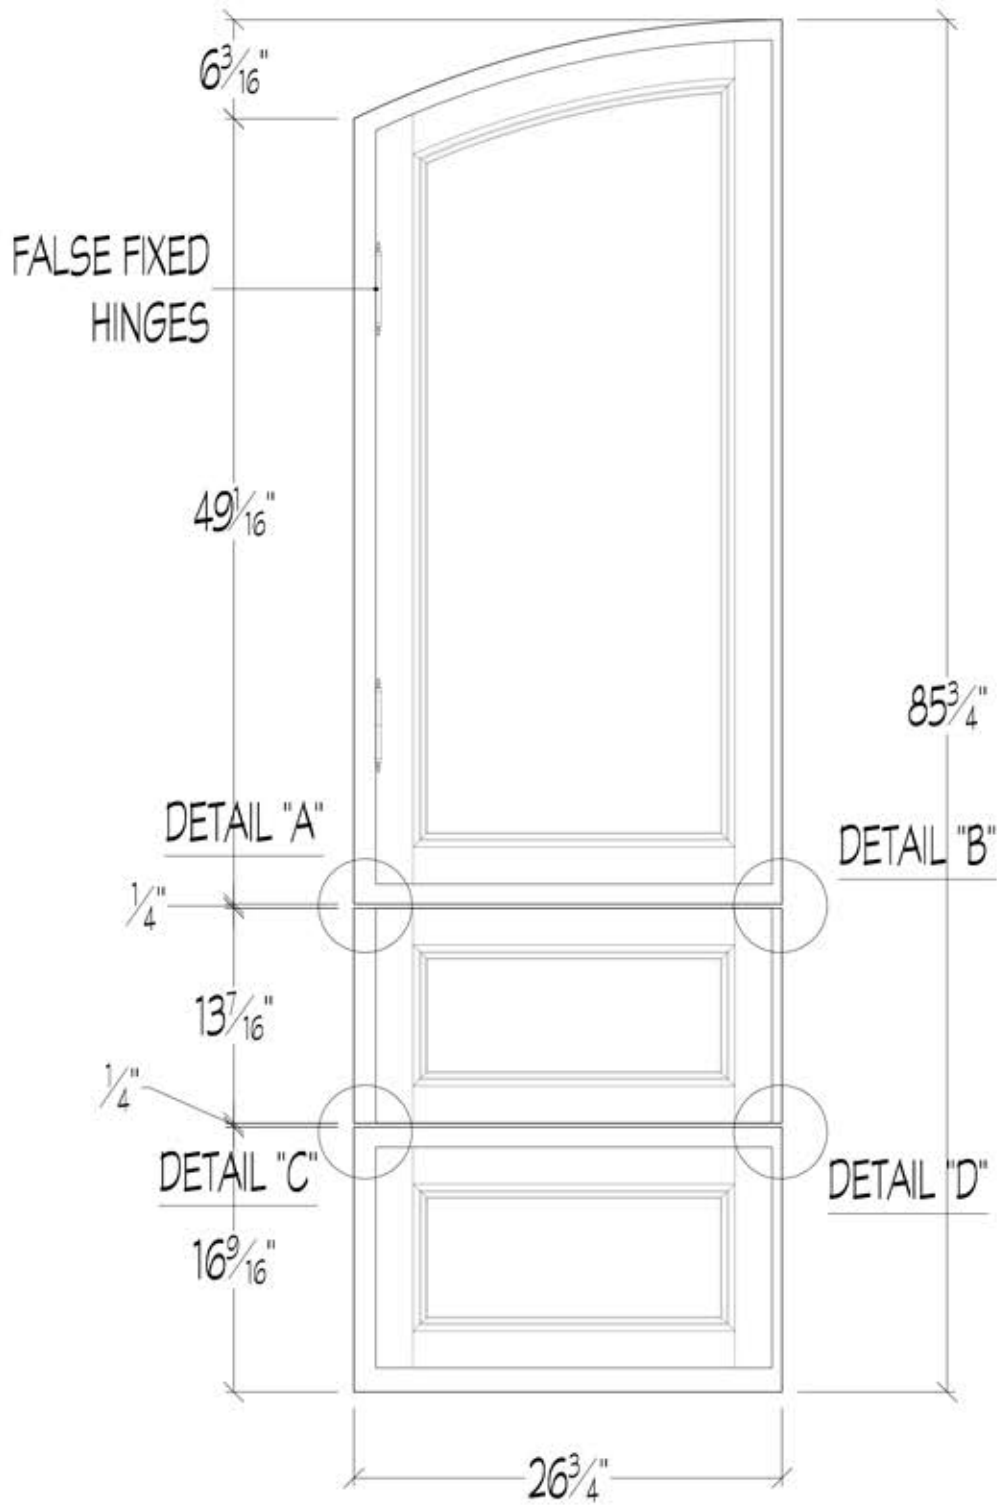

CLIENT: MDC SHOWROOM	AREA: DISPLAY 1B
DATE: 02.14.05	SCALE: 1" = 1' 0"
PAGE: 1 OF 5	REVISED:
APPROVED:	DATE:
	DRAWN BY: TWR

ASSEMBLE ITEMS #9, #10, #11,
 #12, #13, #14, #15, AND CBB BASE
 BOARD (#22 & #28)
 AS SHOWN AND NOTED
 AND SHIP AS ONE COMPLETE UNIT

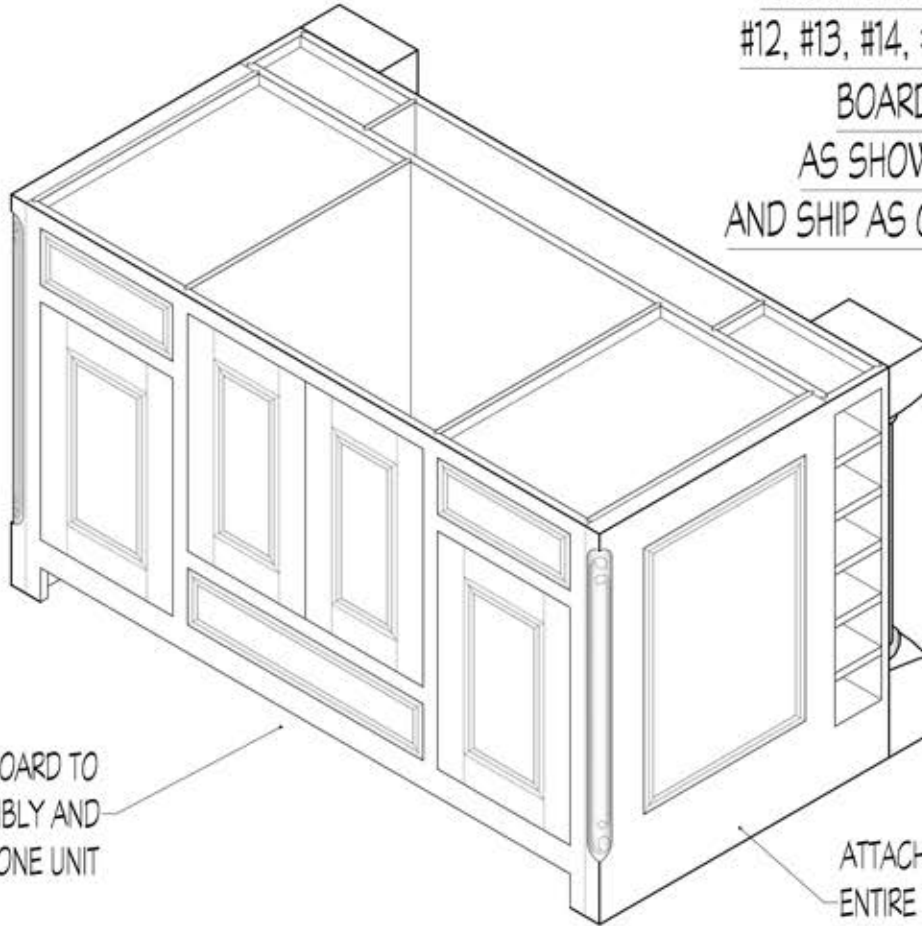

ATTACH CBB BASEBOARD TO
 ENTIRE ISLAND ASSEMBLY AND
 SHIP AS ONE UNIT

ATTACH CBB BASEBOARD TO
 ENTIRE ISLAND ASSEMBLY AND
 SHIP AS ONE UNIT

CLIENT: MDC SHOWROOM	AREA: DISPLAY 1B
DATE: 02.14.05	SCALE: 3/4" = 1' 0"
PAGE: 5 OF 8	REVISED:
APPROVED:	DATE:
	DRAWN BY: TWR



www.ewkitchens.com